

ISSUES

- 05.01.2018 ISSUE FOR BID
- 09.18.2018 ISSUE FOR CONSTRUCTION
-
-
-
-
-
-
-
-


REVISIONS

- 09.18.2018 CHANGE ORDER 01
- 10.31.2018 CITY COMMENTS



09.18.2018


OLD TOWN
ARTS CENTER
505 TRAVIS STREET - COPPELL, TEXAS - 75019

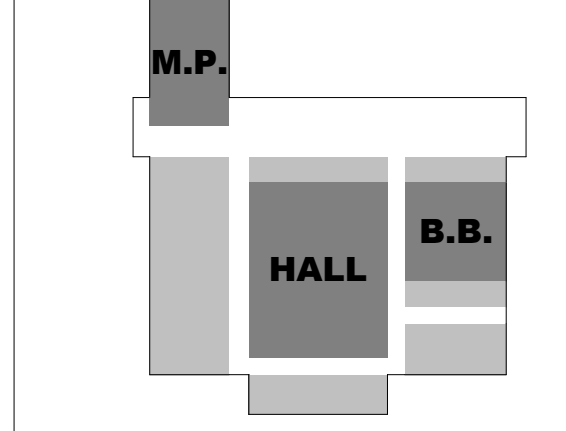

OVERALL FLOOR PLAN - MAIN LEVEL

JOB DATE 17008.0000 05.01.2018

A02-01

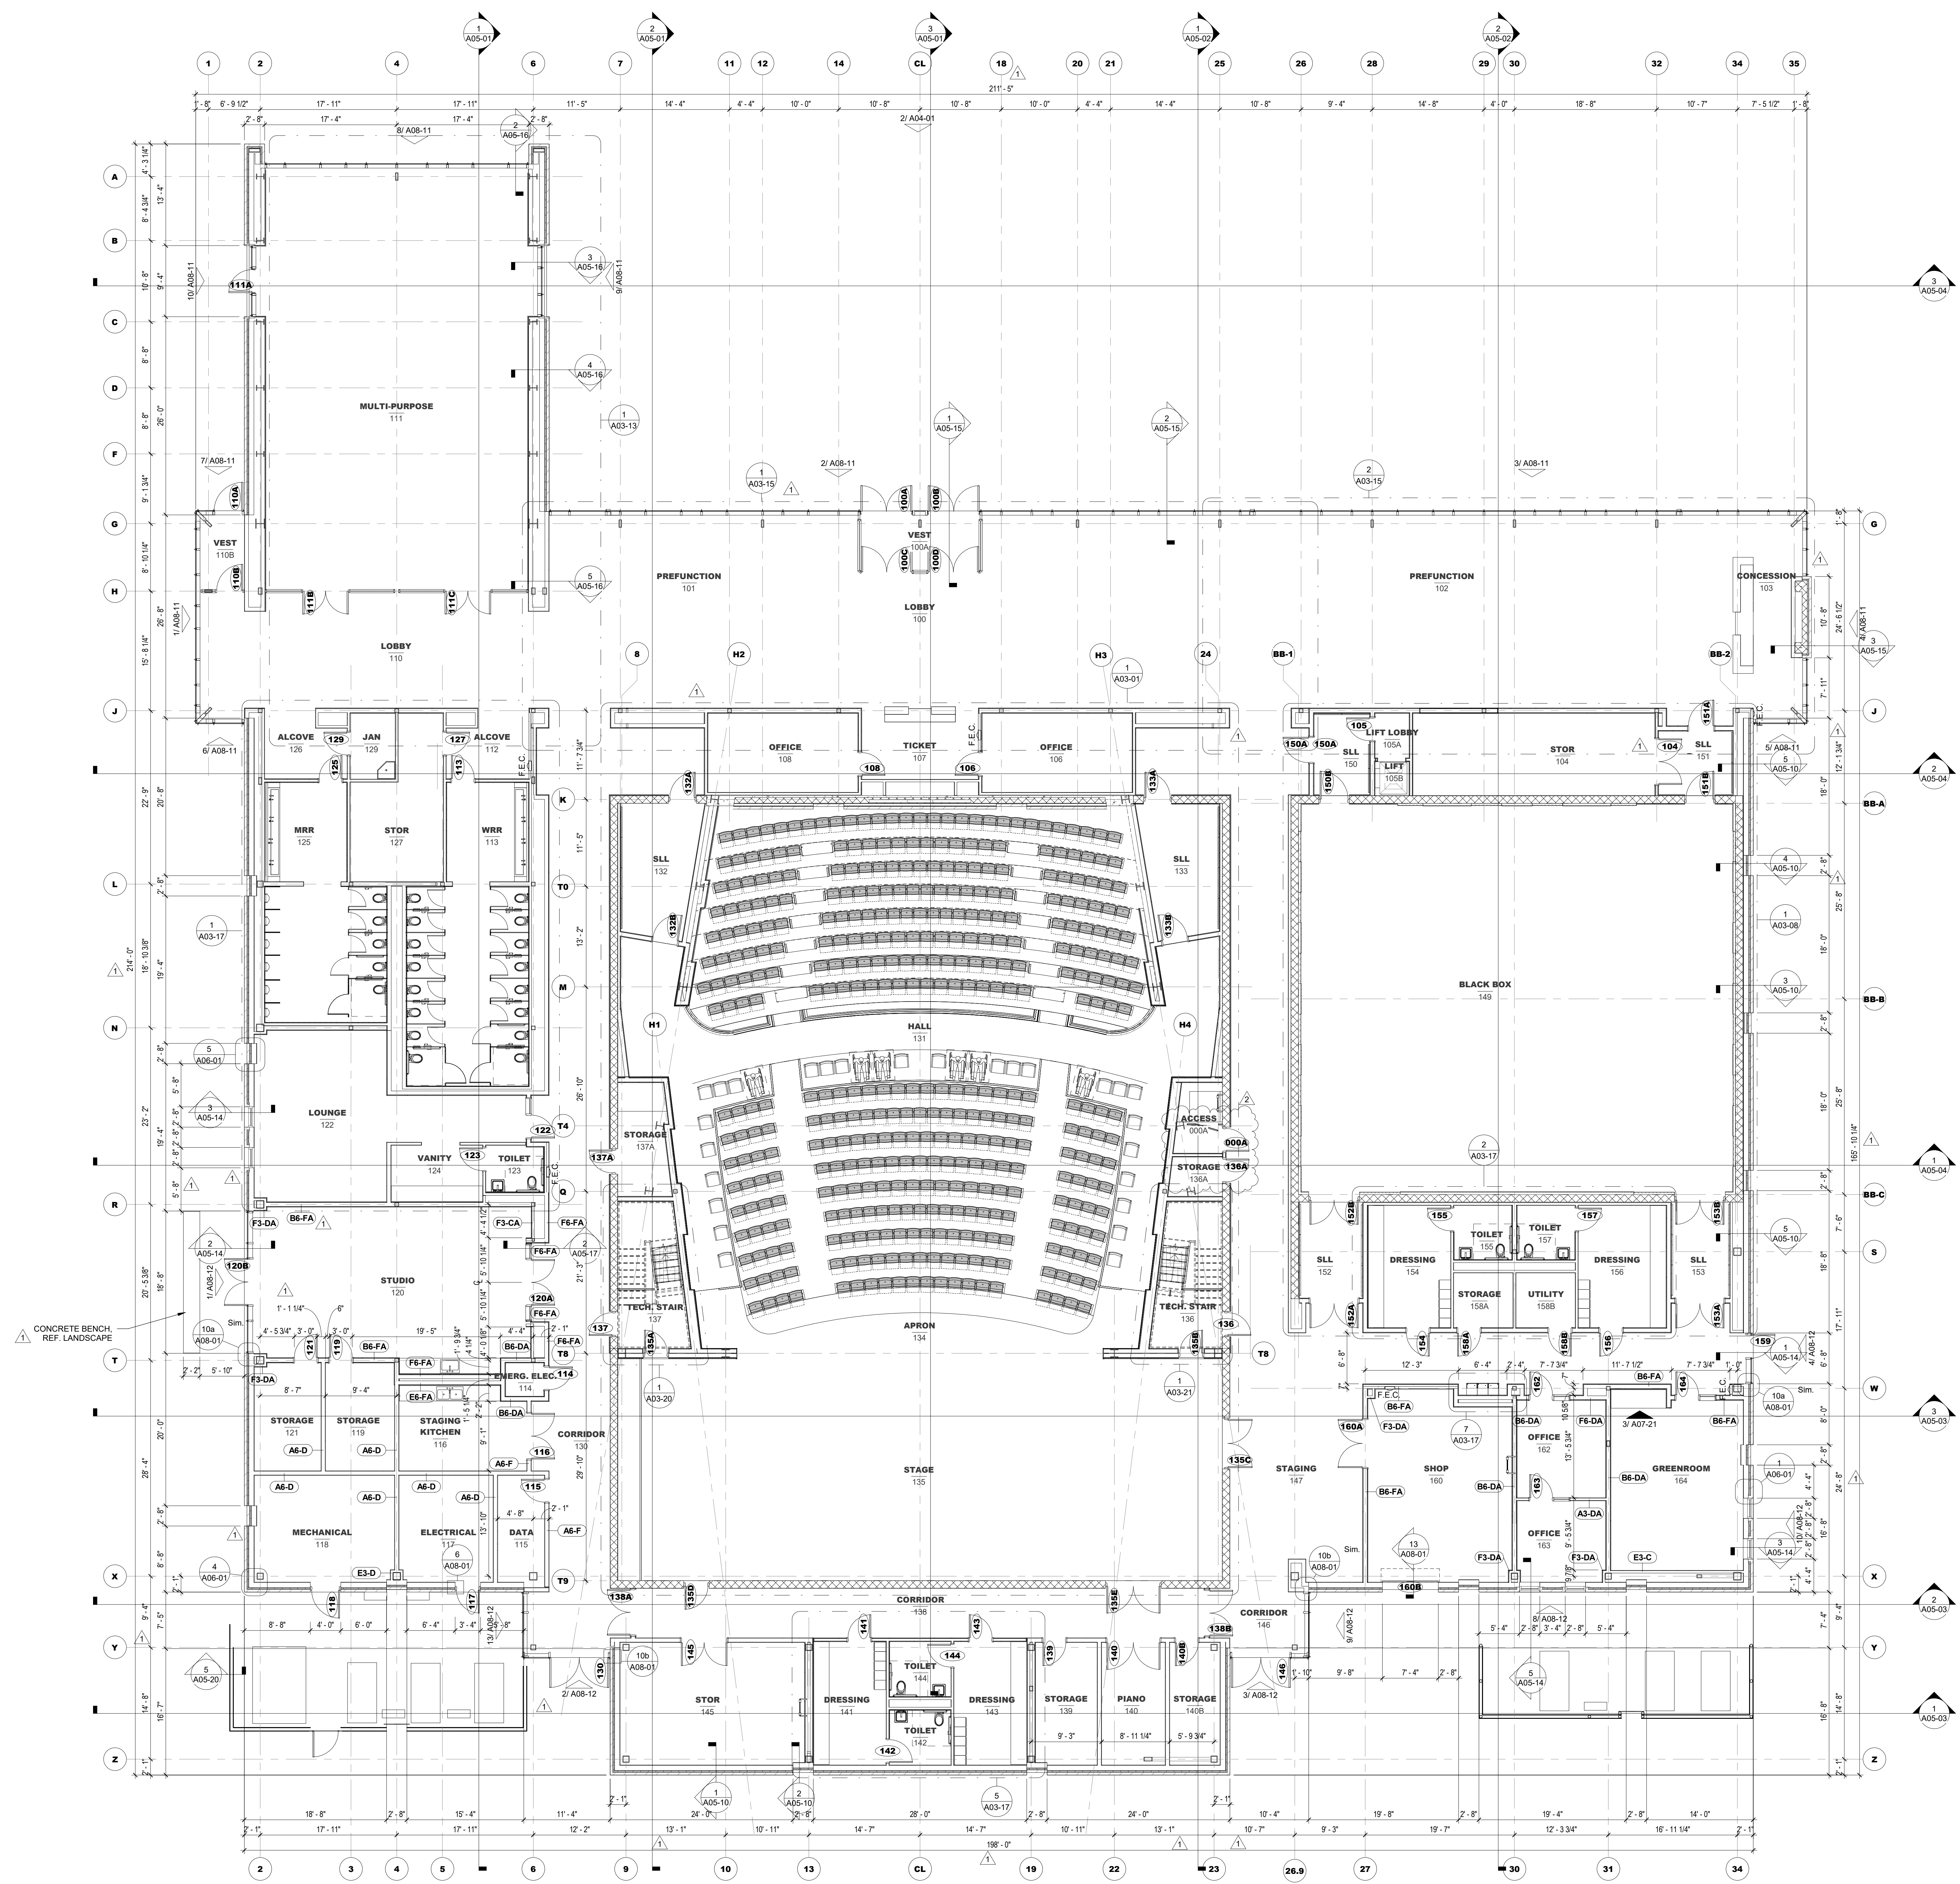

10/31/2018 5:10:46 PM A02-01 OVERALL FLOOR PLAN - MAIN LEVEL

1 FLOOR PLAN - MAIN LEVEL
1/8" = 1'-0"